




MODEL:  
Aero Folded Wire Panel 2400 x 1500

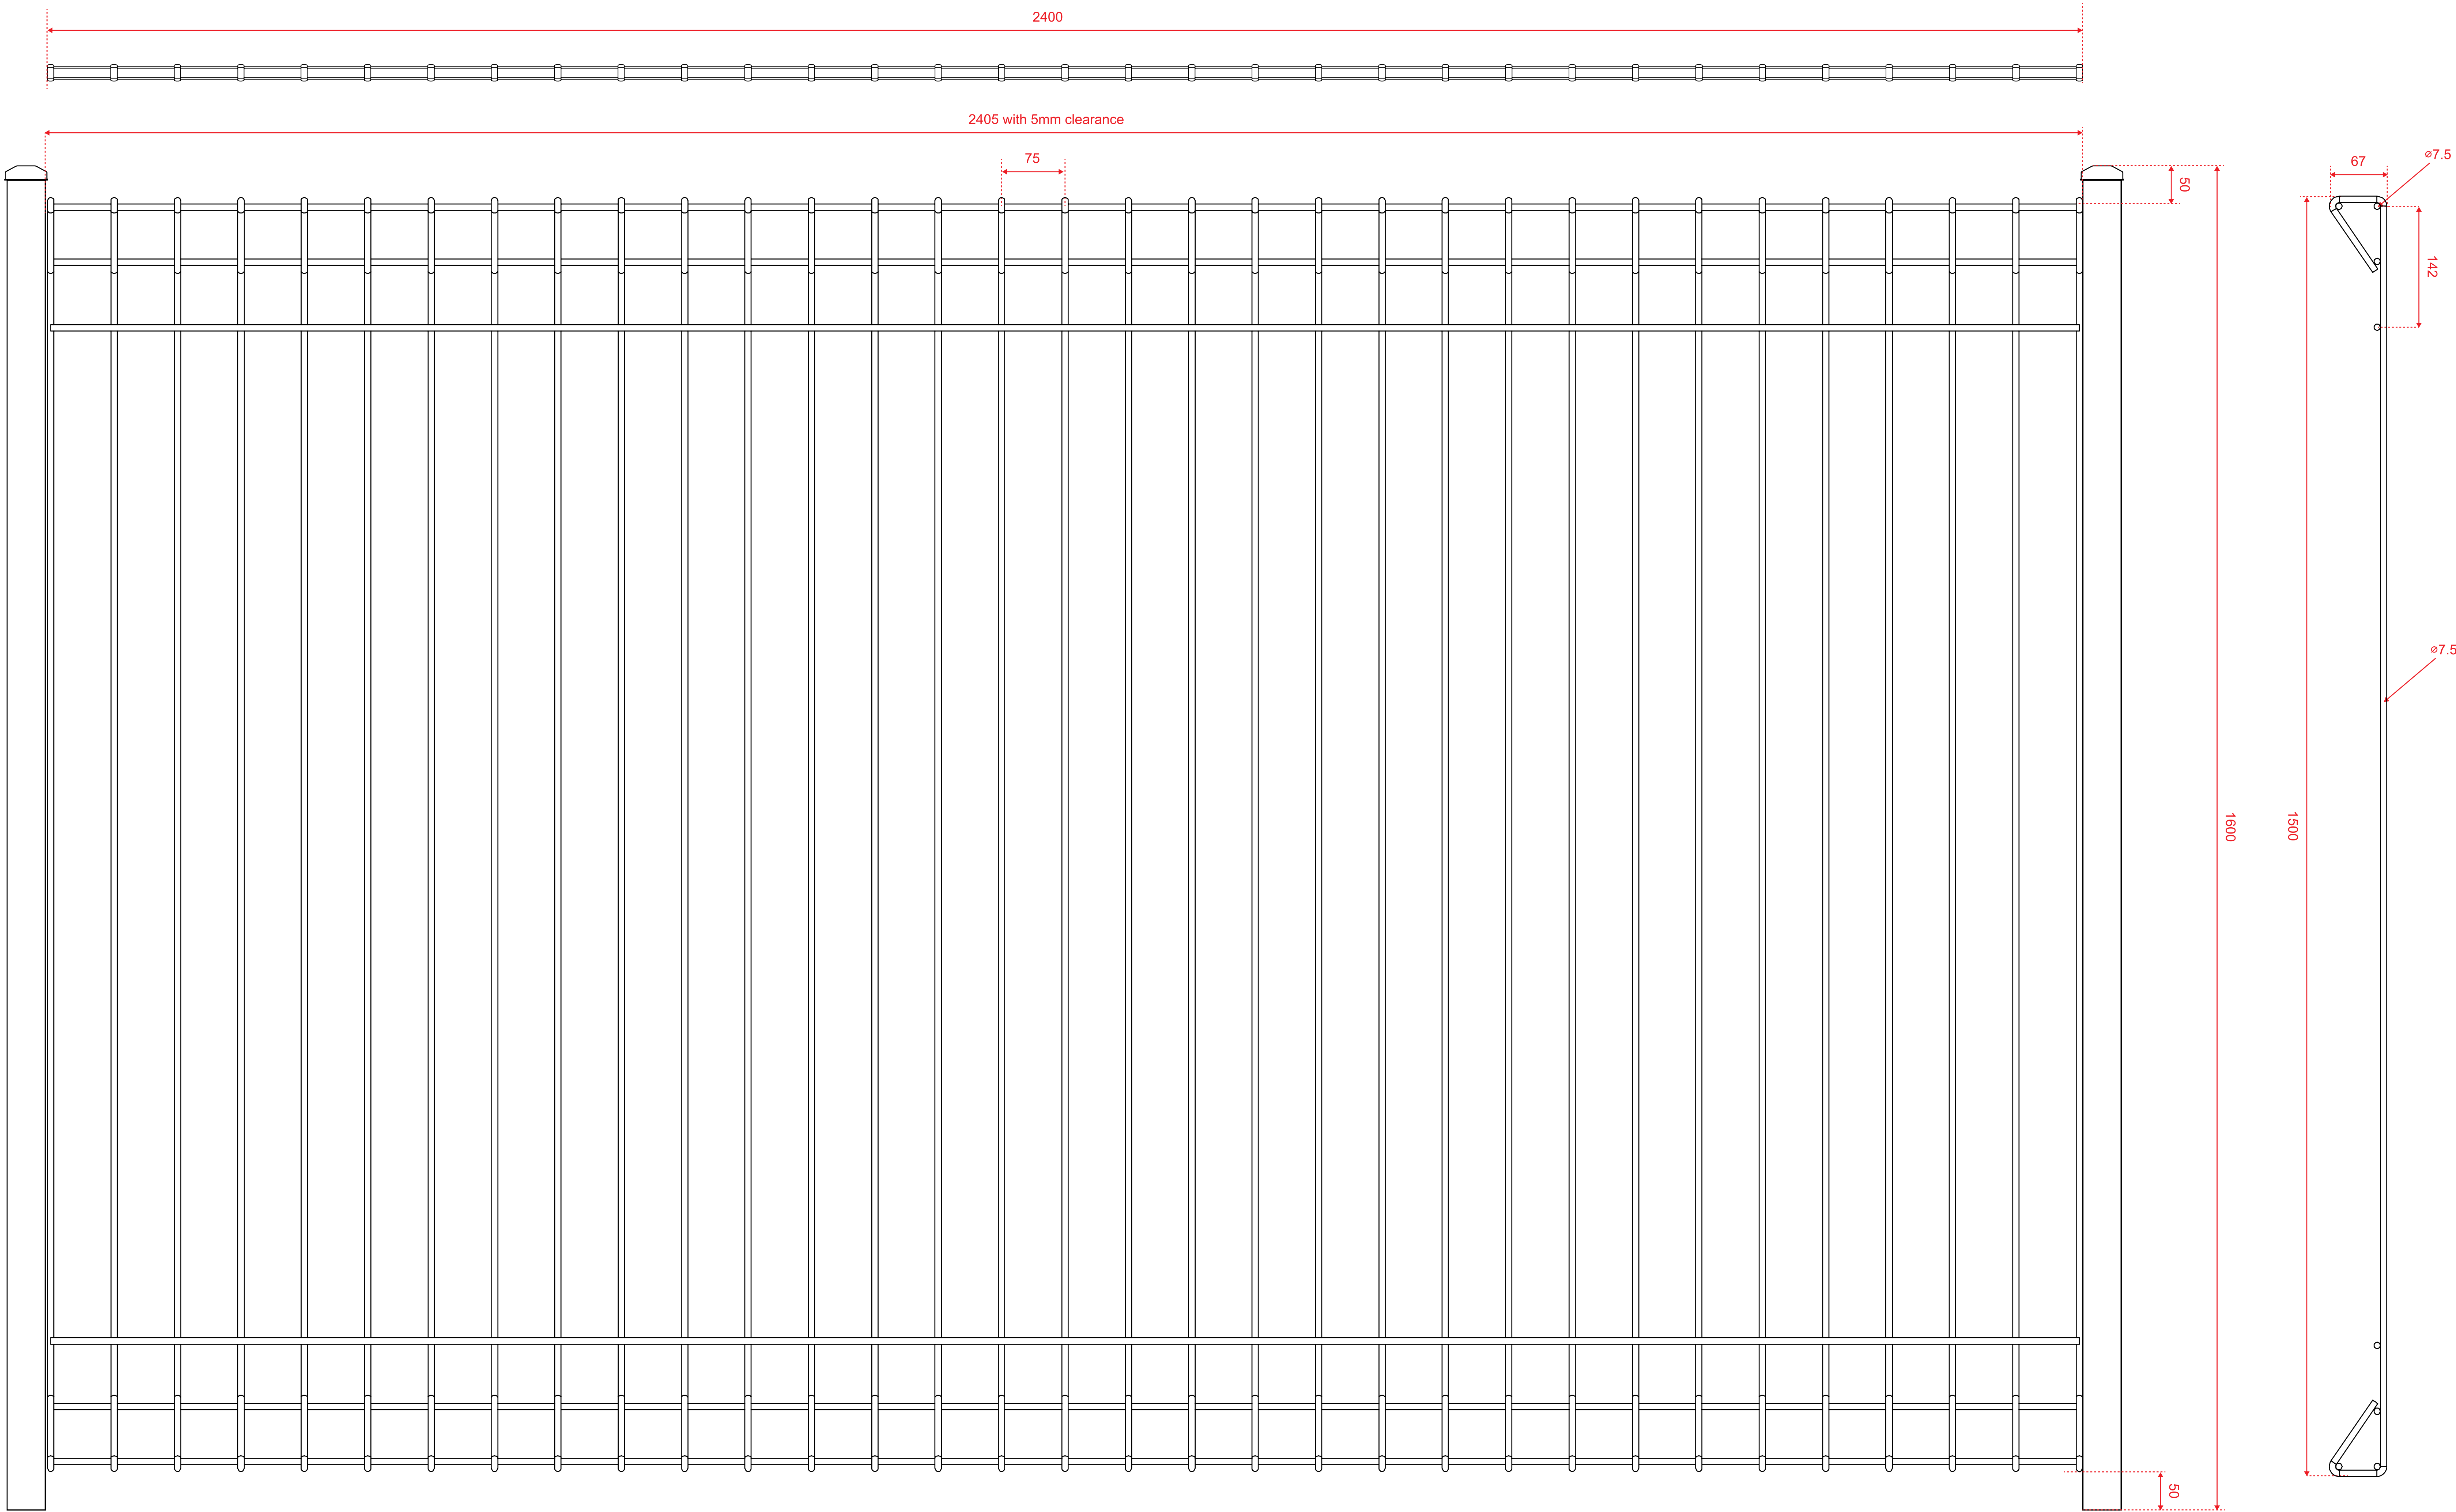


IN-GROUND POST MOUNTING

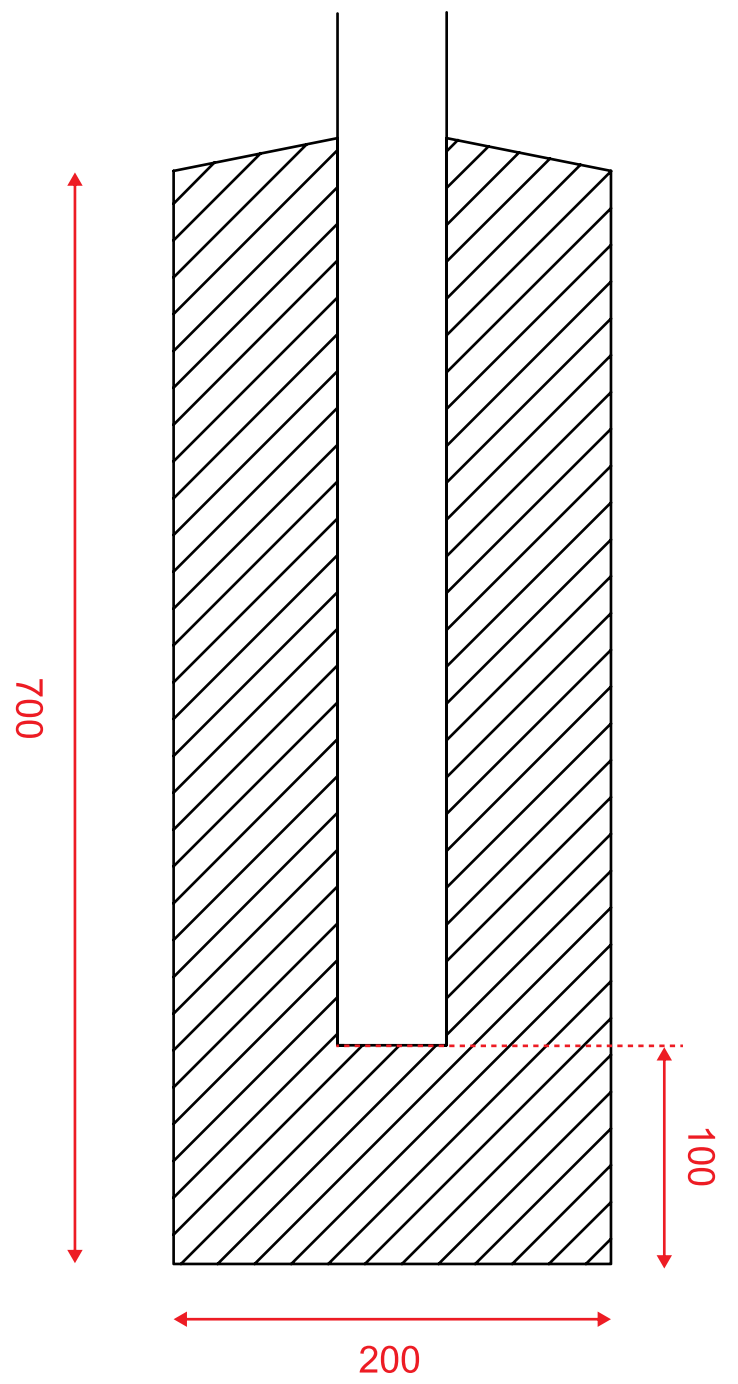

FLANGED POST MOUNTING

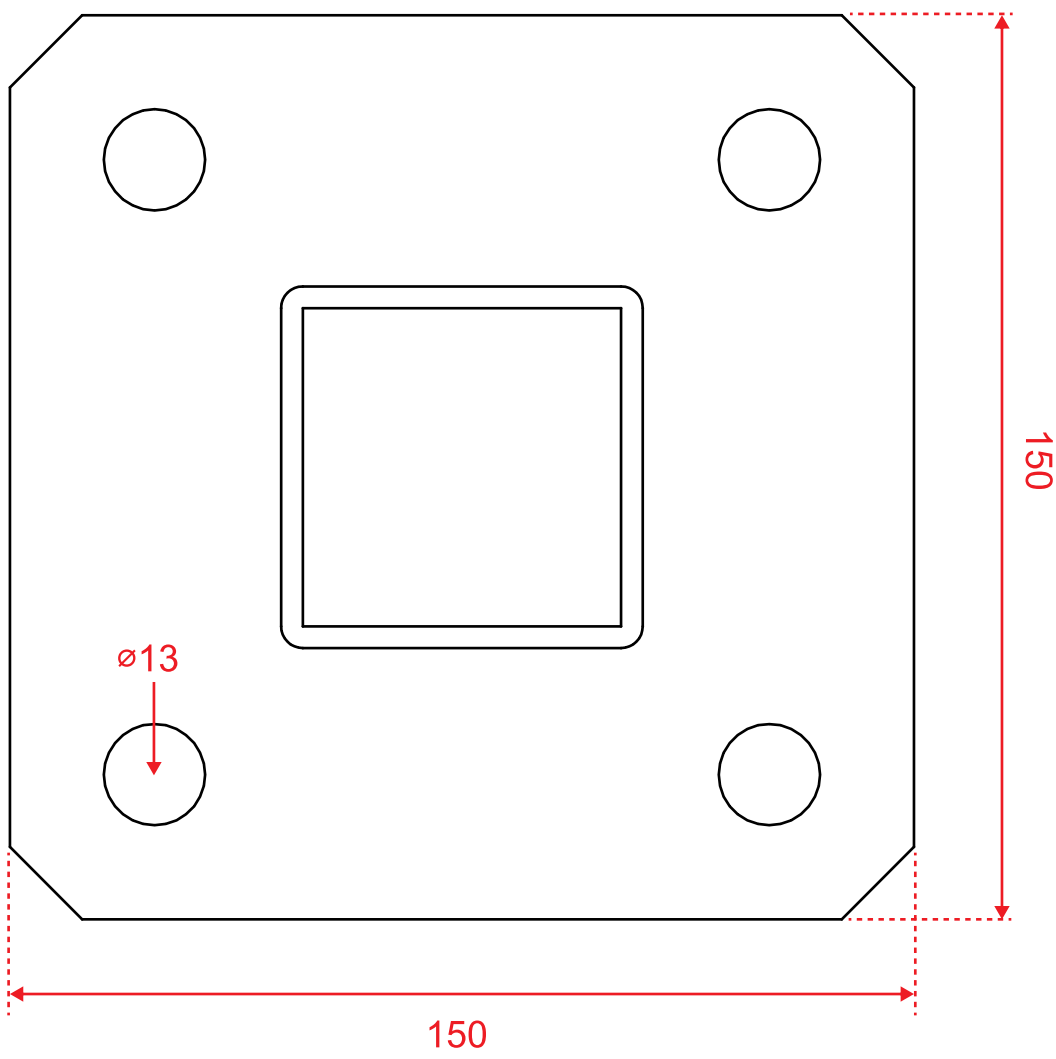

PANEL TO POST MOUNTING

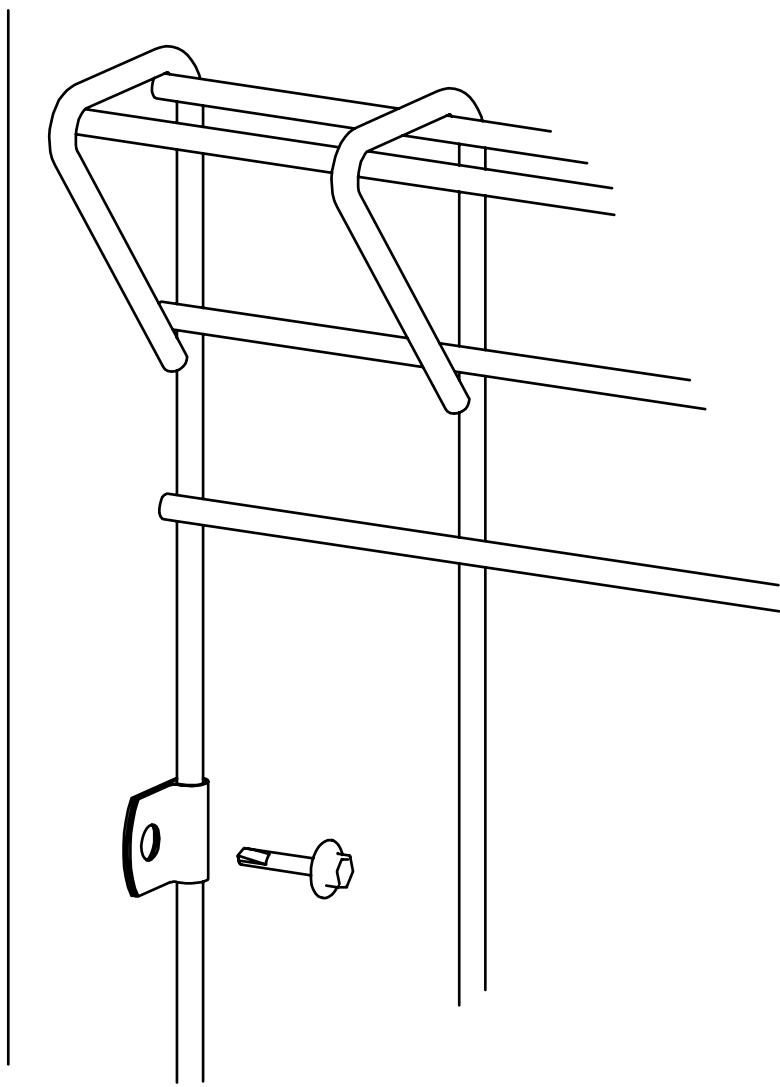

32E Forge Road, Silverdale, Auckland 0932  
AKL: +64 9 123-4567 CHCH: +64 3 987-6543  
team@thegategroup.co.nz  
<https://thegategroup.co.nz>

MODEL:

Aero Folded Wire Panel 2400 x 1500

ADDITIONAL INFORMATION & PRICING:

<https://thegategroup.co.nz/fence/aero>

DATE:

31 March 2024

REVISION:

V1.07

SIZE:

**A4** DO NOT SCALE FROM DRAWING

DIMENSIONS:

Unless stated otherwise all dimensions are in mm

SPECIFICATION:

MATERIAL: 7.5mm steel wire, both horizontal and vertical  
FINISH: Hot dip galvanised. Optional powder-coat. Zinc content 300 grams/m2  
WEIGHT: 27 kg  
FIXINGS: 4 stainless steel mesh clips and 4 stainless steel tek screws (supplied)  
POST: In-ground: 50 x 50 x 3 - 2.2m. Flanged: 50 x 50 x 3 - 1.6m